


MM Center, Section 2, T1N,
R11E, Grand Dunes Co.,
Madison, Wisconsin

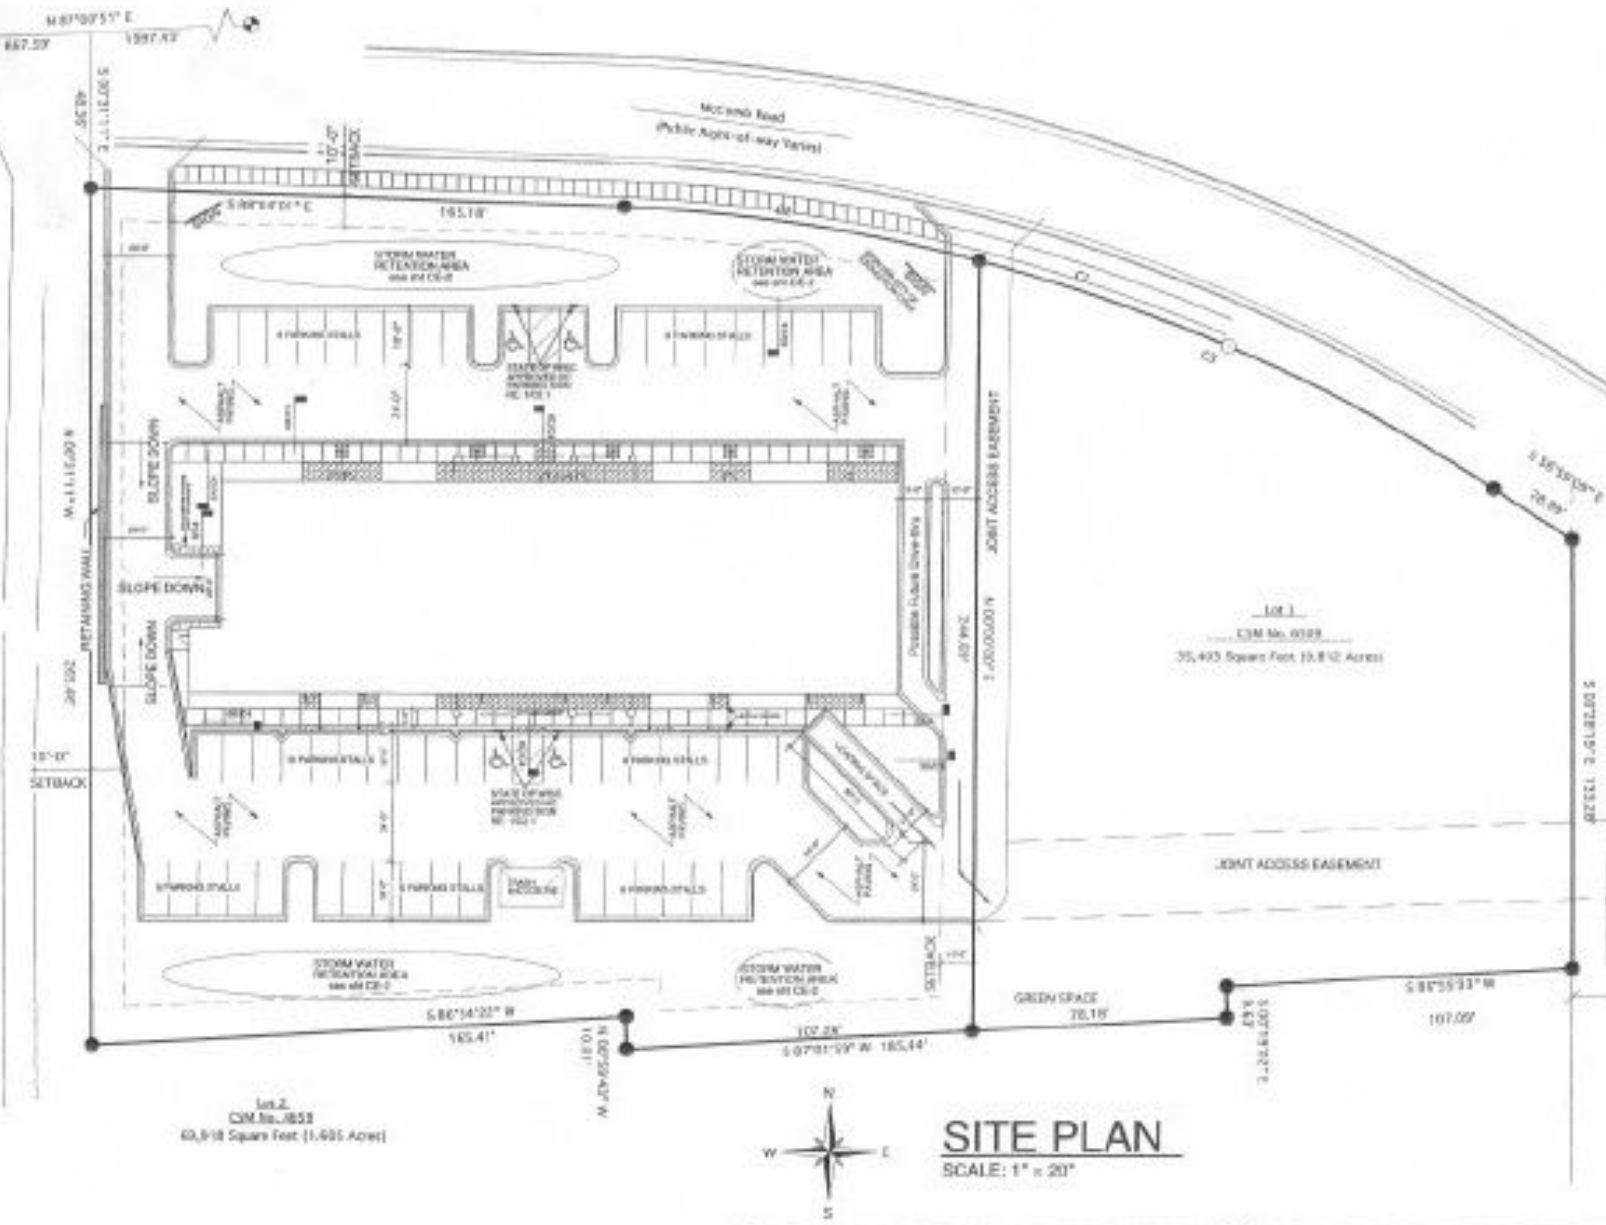

GENERAL SITE NOTES	
1.	CONTRACTOR IS RESPONSIBLE FOR PERFORMING ALL UTILITIES AND SHALL NOTIFY AGENCIES OF ANY DISURBANCES PRIOR TO COMMENCEMENT.
2.	ACCESSIBLE ROUTES FROM ACCESSIBLE PARKING AND PROGRAM ACCESSIBLE TO ALL BUILDING ENTRANCES ALONG A CONCRETE SIDEWALK SHALL COMPLY WITH THE ACCESSIBILITY REQUIREMENTS OF ADAAG 4.3
3.	MANHOLE DEPTH SHALL BE 5' MINUS 1" TOP OF MANHOLE AT HOTEL CURB SIDE UNLESS OTHERWISE SPECIFIED.
4.	ACCESS TO ALL PROPERTIES SHALL BE MAINTAINED AT ALL TIMES. IN THE EVENT THAT ACCESS MUST BE CLOSED FOR SOME REASON OF TIME IT SHALL BE THE GENERAL CONTRACTOR'S RESPONSIBILITY TO NOTIFY THE AFFECTED PROPERTY OWNERS, LOCAL POLICE AND FIRE DEPARTMENT A MINIMUM OF 48 HOURS PRIOR TO CLOSING ACCESS.
5.	IT IS THE GENERAL CONTRACTOR'S RESPONSIBILITY TO VERIFY SOIL CONDITIONS AND VERIFY AND EFFECT AND EXPANSION OF ANY CHANGES OR DISCREPANCIES FROM AVAILABLE INFORMATION.
6.	IT IS THE GENERAL CONTRACTOR'S RESPONSIBILITY TO USE ALL ANY DAMAGED BORINGS AND MAKE SURE THAT IT MEETS CITY STANDARDS. EXISTING BORINGS SHALL BE PROTECTED FROM EQUIPMENT FOR THE DURATION OF PROJECT CONSTRUCTION.
7.	ALL WORK WITHIN THE RIGHT OF WAY SHALL BE ACCORDING TO THE CITY OF STOUGHTON STANDARD SPECIFICATIONS FOR PUBLIC WORKS. EXISTING UTILITIES SHALL BE LOCATED BY THE CITY OF STOUGHTON DEPARTMENT SHALL BE NOTIFIED A MINIMUM OF 48 HOURS BEFORE THE START OF WORK BY THE RIGHT OF WAY OR A UTILITY CONTRACTOR.

SITE INFORMATION	
SITE AREA:	69,411 SQ. FT. (1.617 ACRES)
BUILDING FOOTPRINT:	TOTAL: 12,811 SQ. FT. (COVERED)
PARKING SPACES:	34 Regular Stalls, 4 Handicap Stalls 20 Uncovered Stalls TOTAL: 38 Stalls

SITE PLAN
SCALE: 1" = 20'

1501 Maple Dr. Madison, WI 53711 PHONE: 608.582.4100 FAX: 608.263.2101	SIEGER LLC ARCHITECTURE		PROJECT OWNER Steve & Tara Forrer Stoughton, WI	PROJECT NAME/LOCATION McComb Place Stoughton, WI 53589	REVISION <table border="1"> <tr><td> </td><td> </td></tr> <tr><td> </td><td> </td></tr> <tr><td> </td><td> </td></tr> <tr><td> </td><td> </td></tr> </table>									DATE 11.07.05 DRAWN BY DALE	SHEET C1